


WITH PC PRIOR TO FRAMING

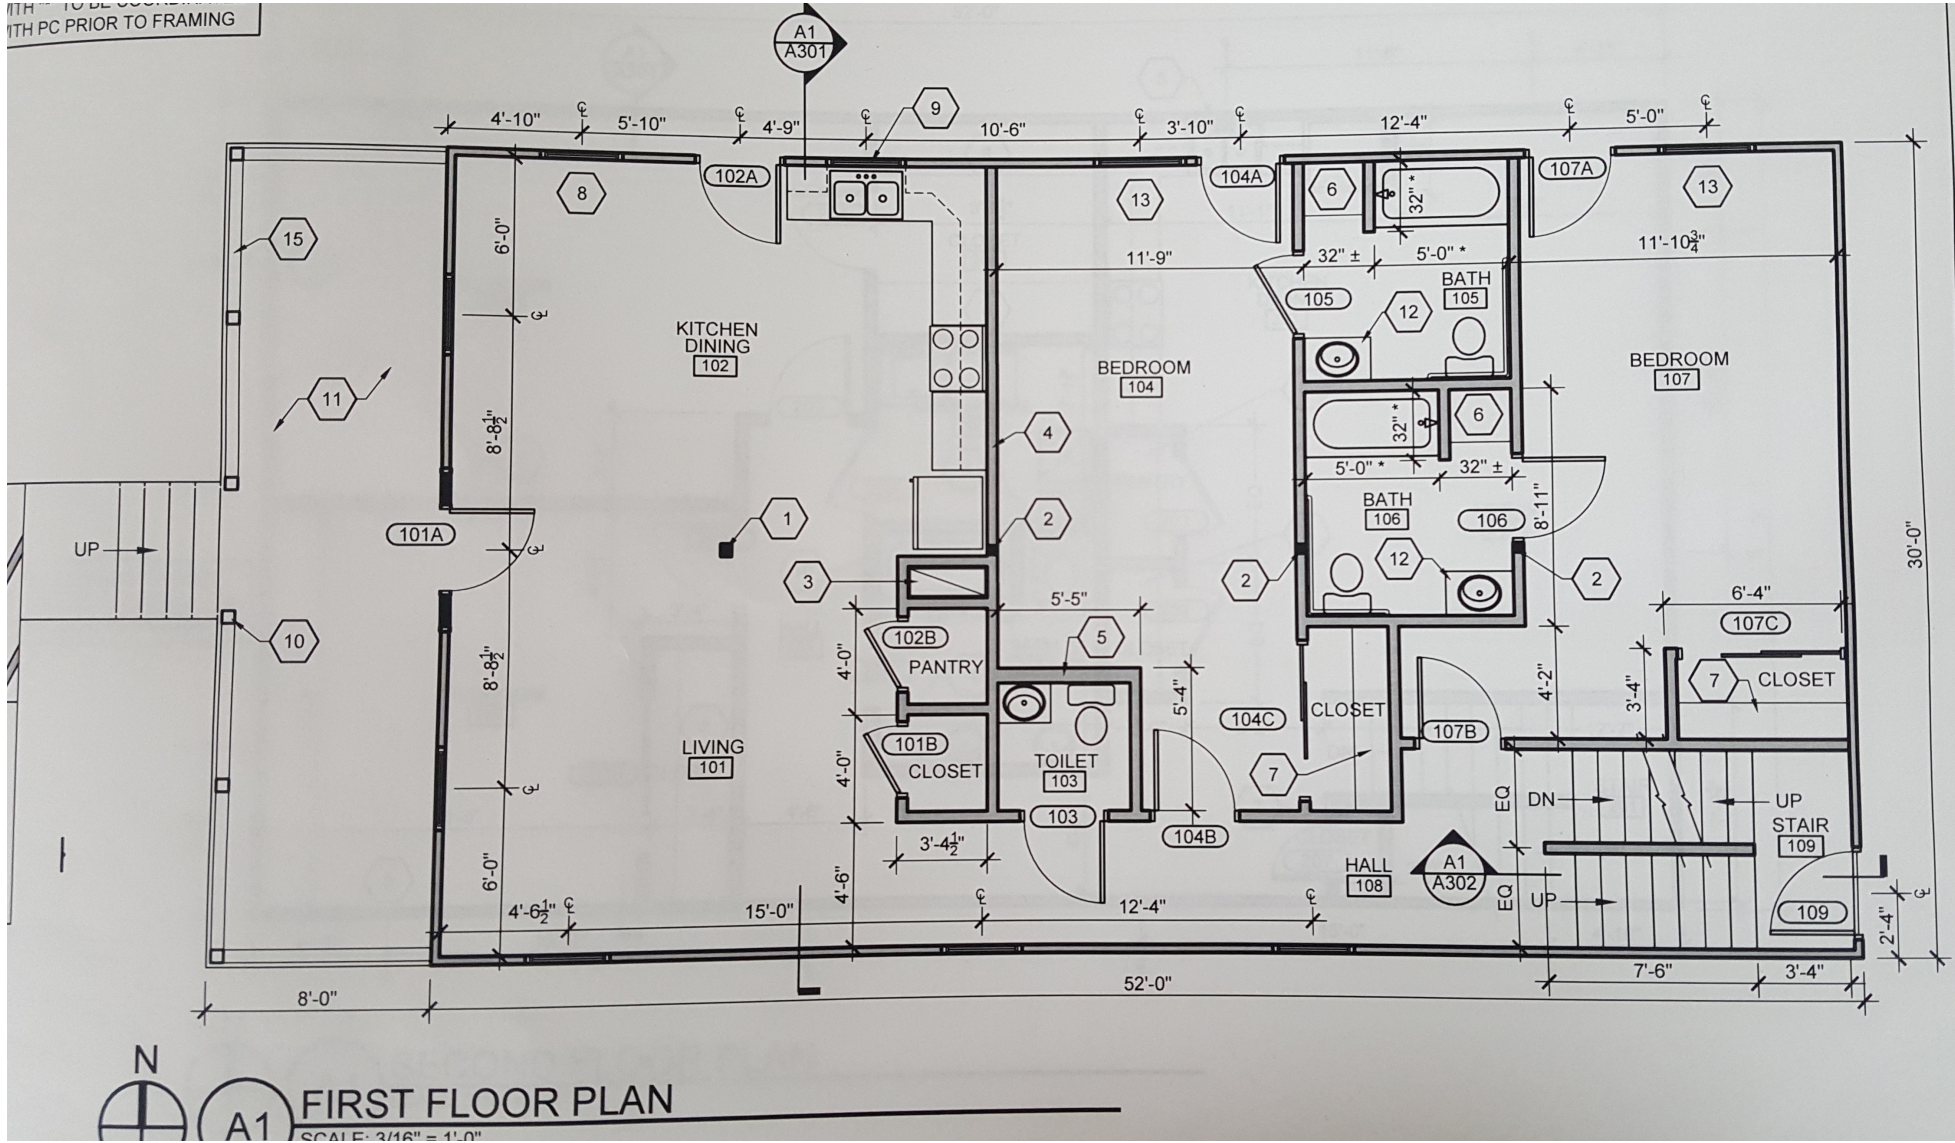

# FIRST FLOOR PLAN

SCALE: 3/16" = 1'-0"

SHEET TITLE  
FIRST FLOOR PLAN  
SIGN OF HOPE